

HEALTH CLUB

Project ongoing over the last year

Weekly Meeting Attendees:

Boyne Design Group
Summit HOA Board Members
Bill Mylonas

Barb Rooney
Michelle Frederick
Marc Perdue
Chuck Donch

— CONTRIBUTING PROFESSIONALS

Bechtle Architects
The Gettys Group
Rotherham Construction Inc
Design for Leisure
CDSi Engineering

— BEFORE & AFTER



FLOOR PLAN



CHEVRON WOOD-LOOK FLOOR TILE



CORRIDOR & SHOWER PEBBLE TILE



RESTROOM / SHOWER ROOM FLOOR TILE





SAUNA WOOD FINISH



*DASHED LINE INDICATES HEATED FLOORING LOCATION.

SCALE: NOT TO SCALE

LOBBY, LOCKERS, & RESTROOMS

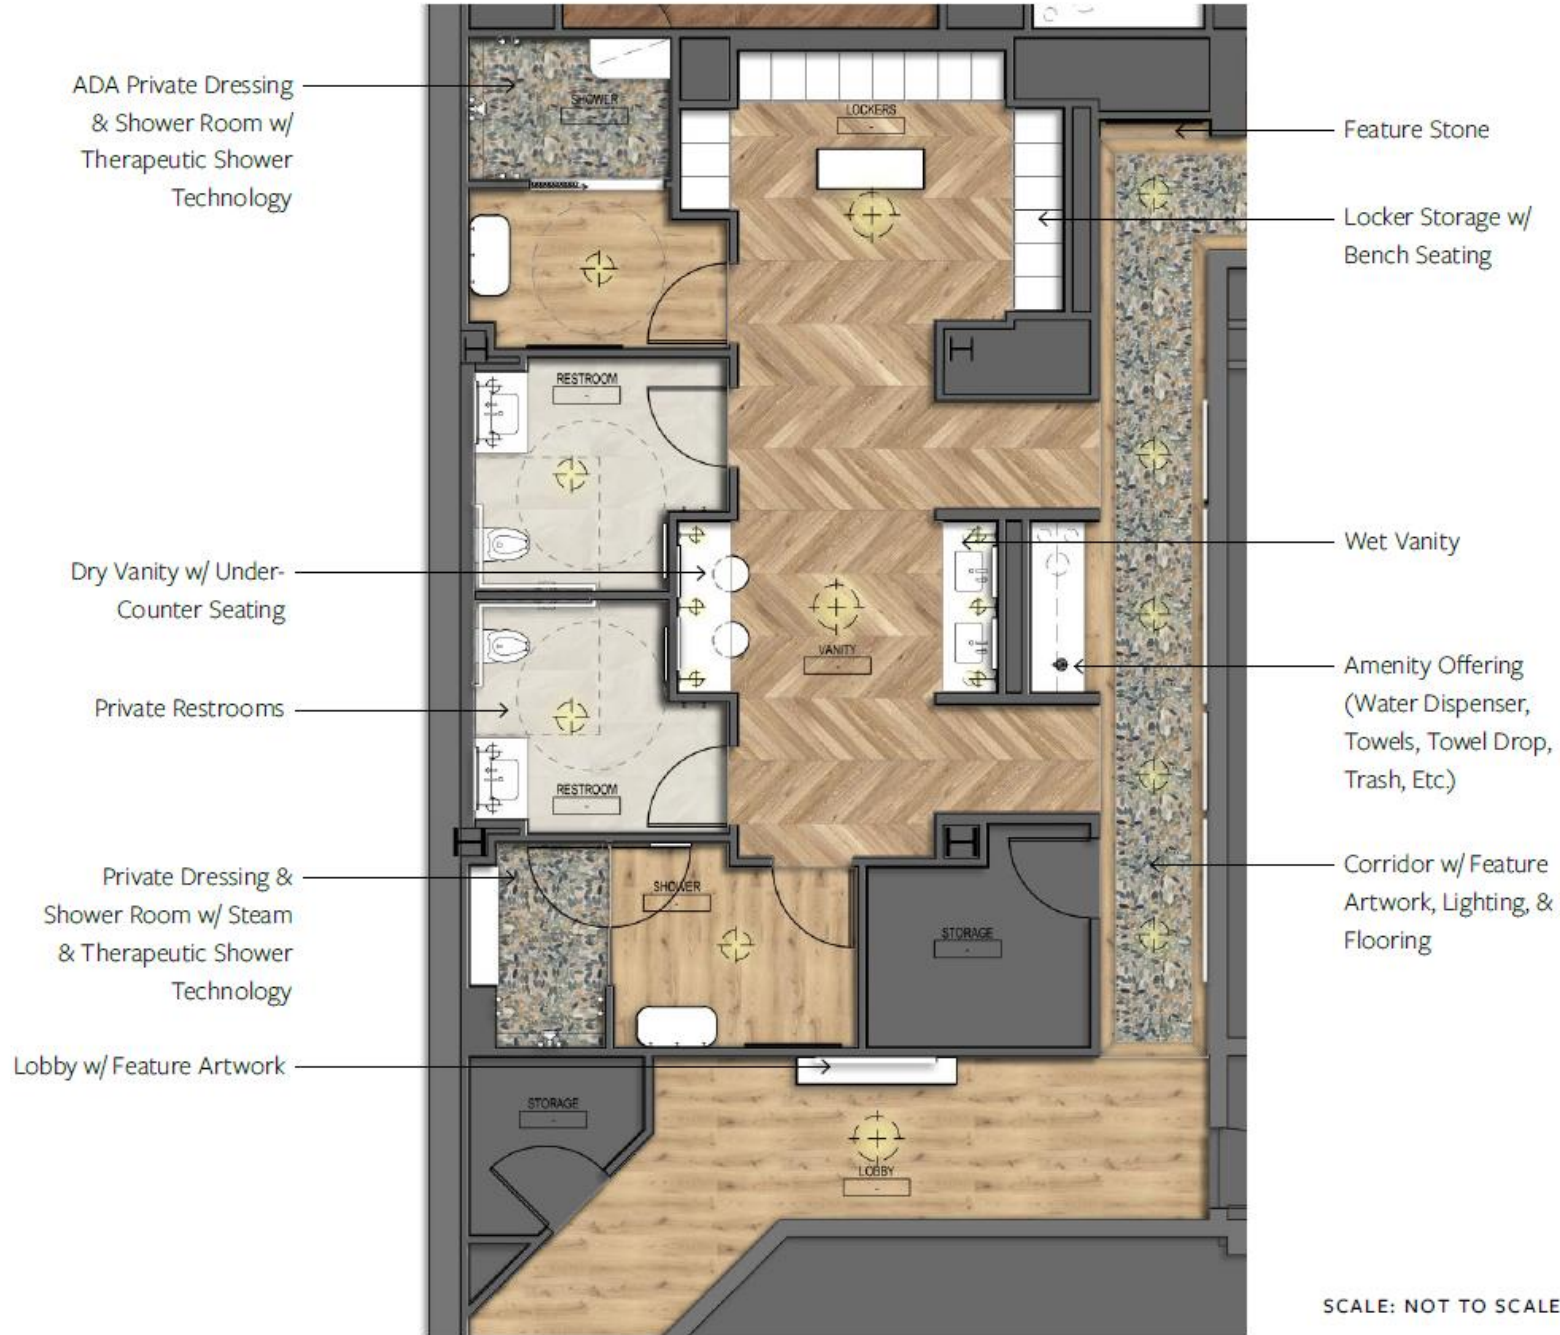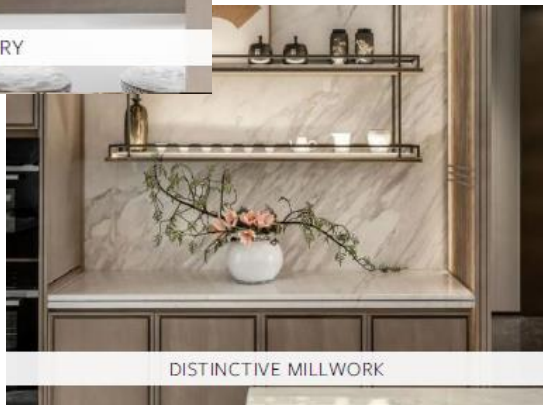

THERMAL SUITE

Himalayan Salt Sauna w/
Organic Layered Seating &
Starry Sky Ceiling Feature


Elevated Cold
Plunge Pool

Heated Bench
Seating w/ Flexible
Lounge Seating

Heated Flooring
Throughout Thermal
Suite



HEATED BENCHES & FLOORING

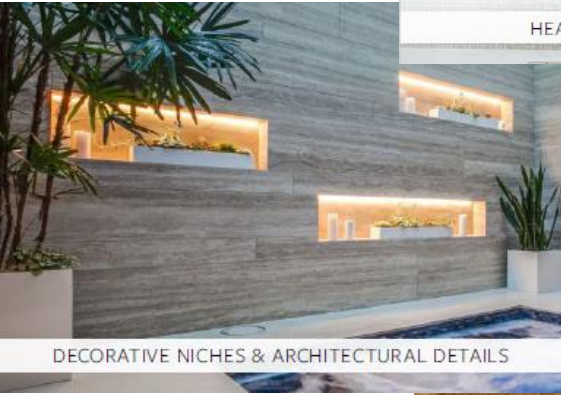

DECORATIVE NICHE & ARCHITECTURAL DETAILS



HIMALAYAN SALT SAUNA



Amenity Offering
(Towels, Towel Drop,
Trash, Etc)

Individual Guest Storage
Throughout (Locked
Overhead Storage, Hooks,
Shoe Cubby, Bench, etc)

*DASHED LINE INDICATES HEATED FLOORING LOCATION.

SCALE: NOT TO SCALE

— HOT TUB INTENTIONS

Maintain

- Indoor “Wade-In/Wade-Out”
- Large Footprint

Upgrade

- Cosmetic, Aesthetic, and Structural Appeal
- Current Pool Maintenance Design

ARRIVAL EXPERIENCE

ARRIVAL



REFRESHED YEAR-ROUND LANDSCAPING



LARGE SCALE BRANDED SCULPTURE



— PORTE COCHERE



PROPANE FIRE LANTERNS



FEATURE LIGHTED CEILING




— PORTE COCHERE LOUNGE



EXISTING FF&E



MOUNTAINOUS SCREENING INSPIRATION

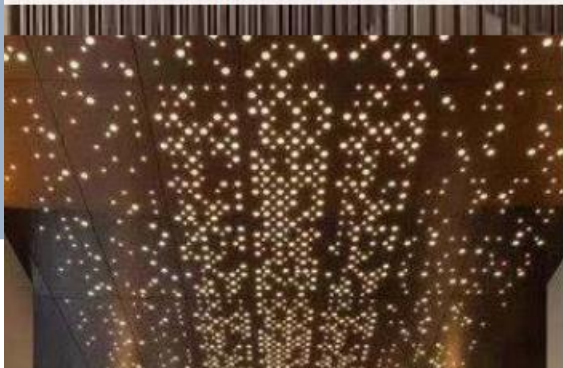

SIGNAGE

SIGNAGE



SIGNAGE

Visual Studies

INTERIOR SIGNAGE

Matte Black Metal or
Acrylic Backer

Wood Grain w/ Warm
Finish



Brass Metal Text, Braille, &
Graphics

